



LIST OF BEDROOMS & FLOOR PLANS AT ALAMORE ESTATE


BEDROOMS – sleeps 25 in 10 bedrooms (8 in the main house and 2 in the separate courtyard building)

Bedroom	Beds	Sleeps	Features
Main House			
Scots Wha Hae (first floor)	King size bed	2	En-suite with walk-in shower and WC. Rear garden view.
Lairds (first floor)	Super king size bed	2	En-suite with original free-standing bath, shower and WC. Work desk and seating area. Loch view.
Weans (first floor)	3 single beds	3	En-suite with bath with overhead shower and WC. Entrance view.
Twa Dogs (first floor)	2 double beds	4 (+1)	En-suite with original free-standing bath, shower and WC. Large sofa which can be made up as a bed to be used by a child.
Twa Fond Kisses (first floor)	King size bed	2	Shared bathroom/WC and shower room/WC with Ae Fond Kiss (via private corridor). Loch view.
Ae Fond Kiss (first floor)	King size bed	2	Shared bathroom/WC and shower room/WC with Twa Fond Kisses (via private corridor). Loch view.
Green Grow the Rashes (first floor)	King size bed	2 (+2)	Ensuite with bath, shower and WC. Separate sitting room with double sofa bed which can be made up by prior arrangement. Loch view.
Dormitory (second floor)	4 single beds	4	Shared bathrooms with Twa Fond Kisses and Ae Fond Kiss (first floor).
Courtyard			
My Luv is Like a Red Red Rose (ground floor)	King size bed	2	En-suite with bath with overhead shower and WC.
Rigs O Barley (ground floor)	King size bed	2	En-suite with bath with overhead shower and WC.
Total		25	

The separate, self-contained cottage (additional cost) sleeps up to 8 guests in 4 bedrooms: two ground floor king size bedded rooms (one with en-suite bath/integral shower and one with shower room adjacent to the utility room) and two on the first floor, one with a king size bed and one with twin beds (both rooms sharing a shower room). There's also a sitting room with wood burning stove, games room and fully equipped kitchen with mezzanine.




FLOOR PLANS – GROUND FLOOR (main house)

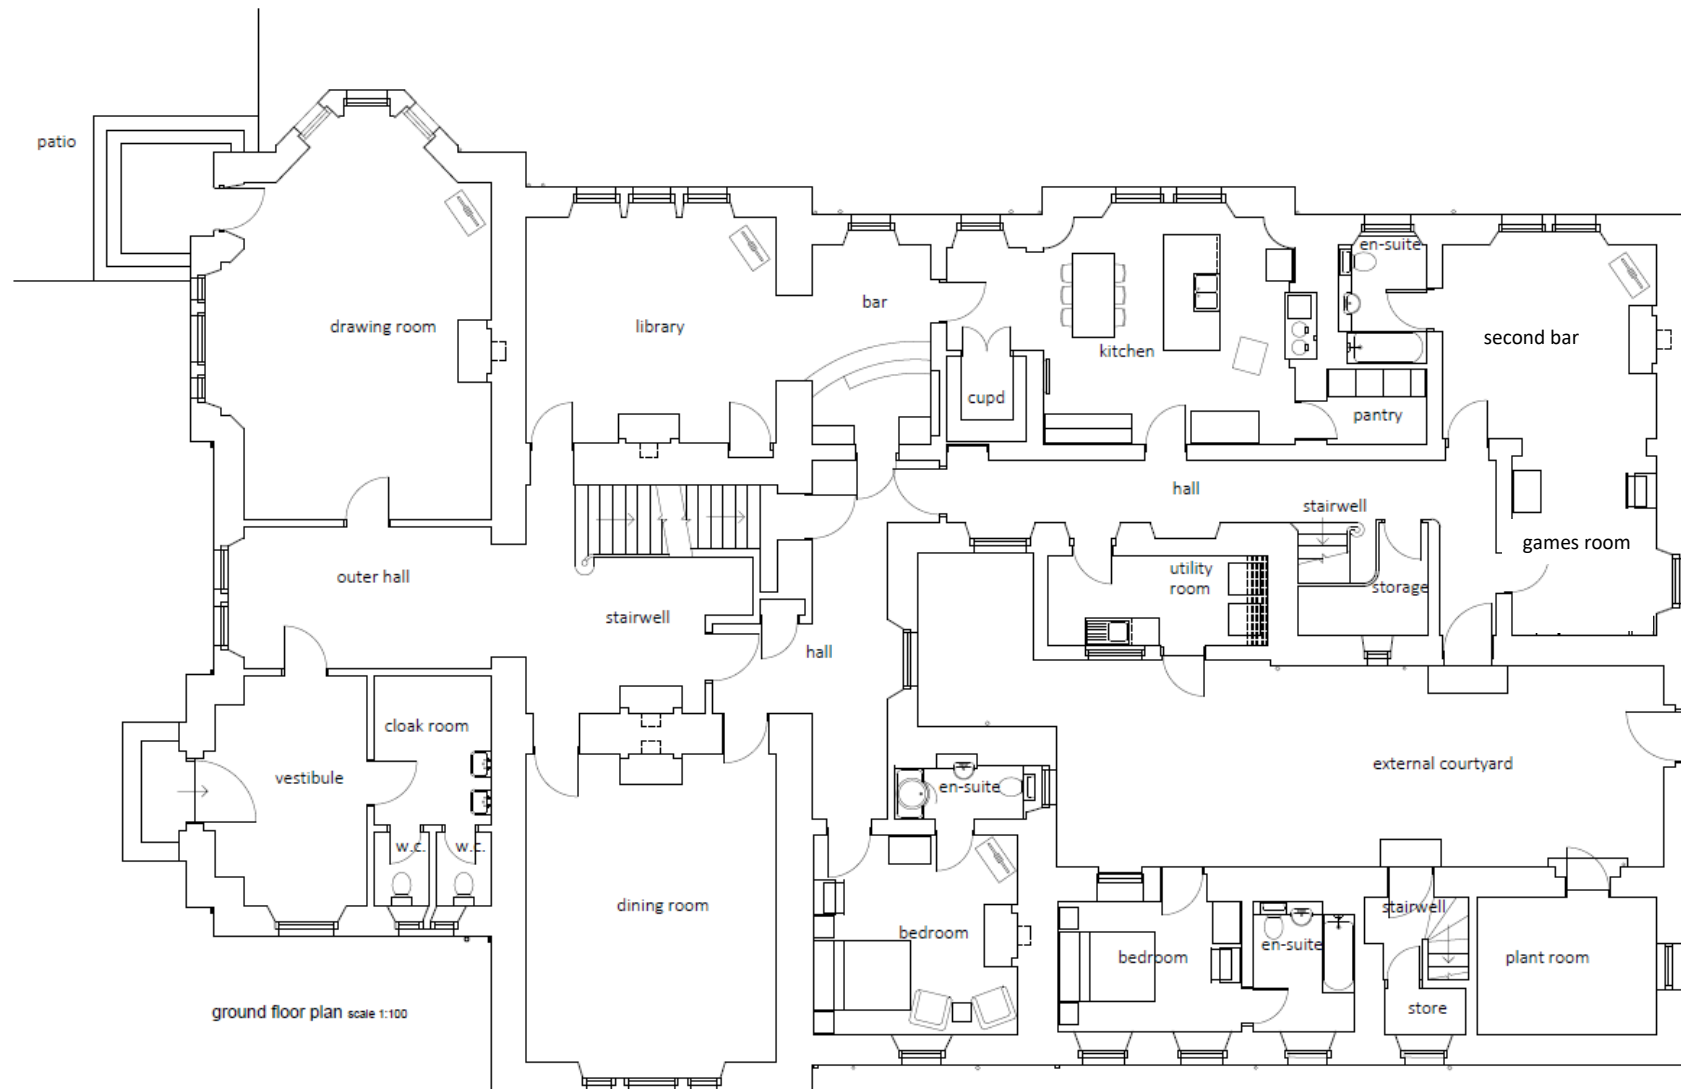


BIG HOUSE EXPERIENCE


FLOOR PLANS – FIRST FLOOR (main house)

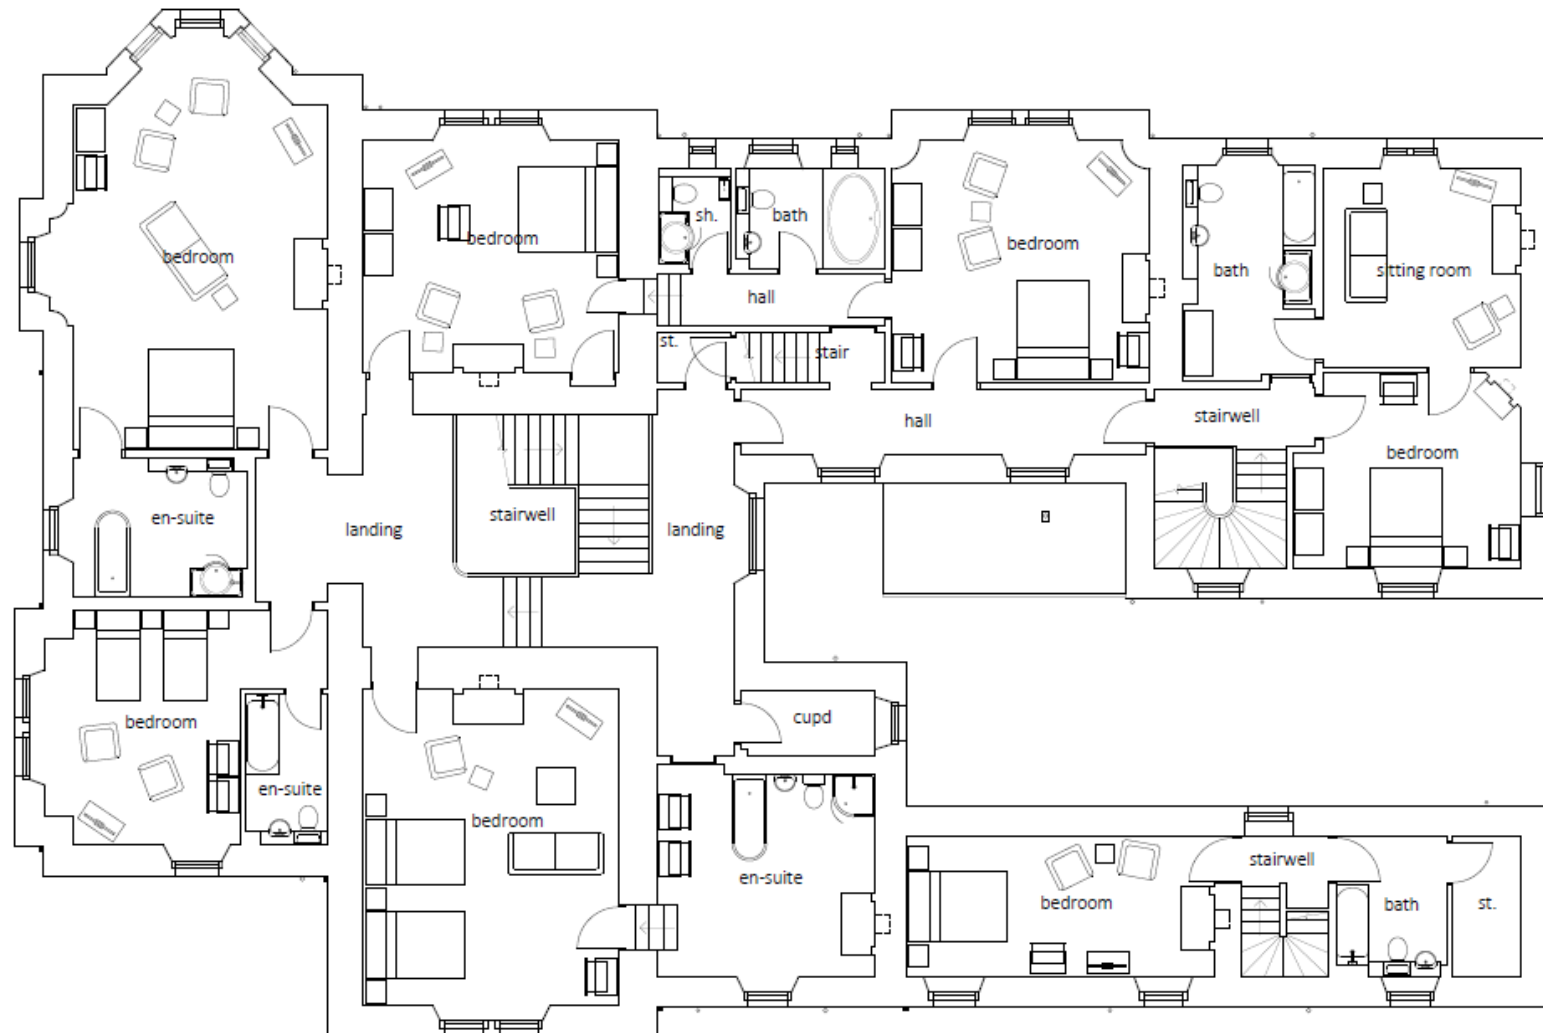

FLOOR PLANS – SECOND & THIRD FLOORS (main house)

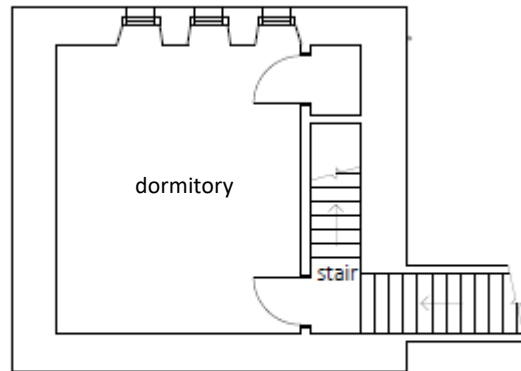


second floor plan scale 1:100

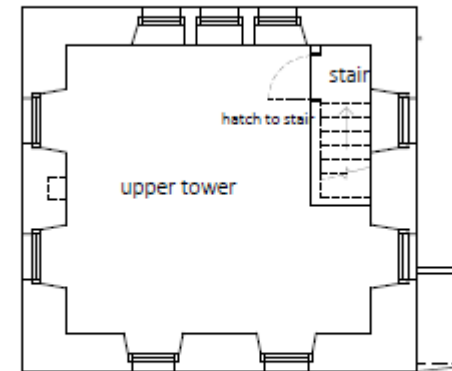

third floor plan scale 1:100



FLOOR PLANS – GROUND FLOOR (cottage – additional cost)

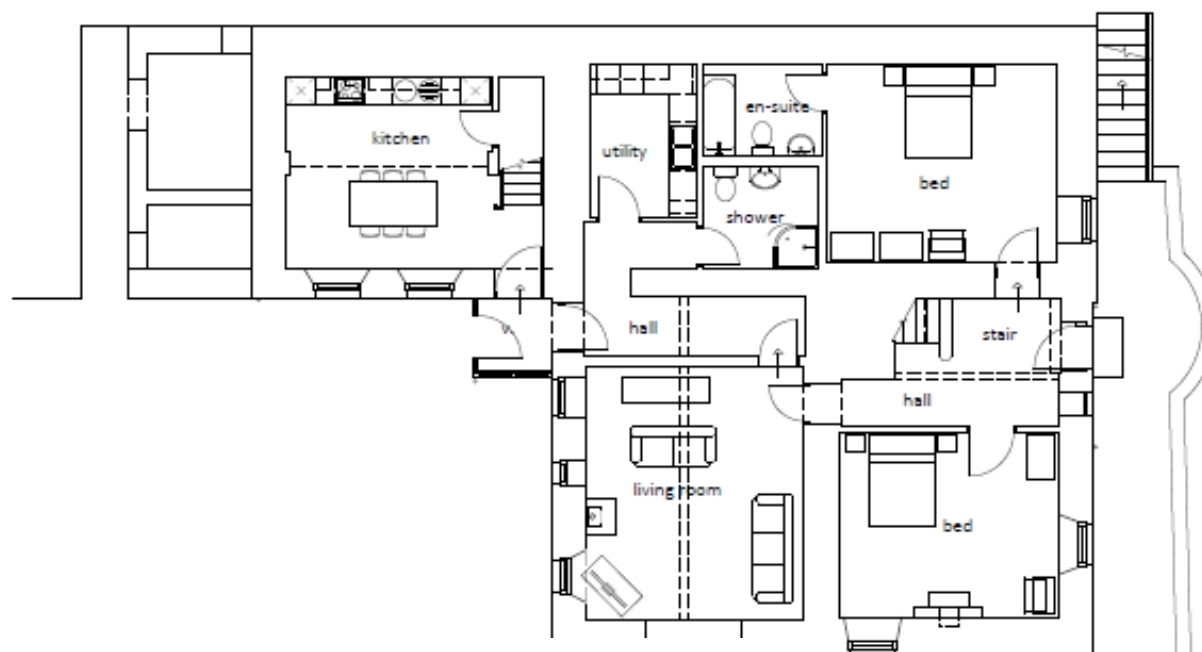

BIG HOUSE EXPERIENCE

FLOOR PLANS – FIRST FLOOR (cottage – additional cost)

