



## LIST OF BEDROOMS & FLOOR PLANS AT EASTWOLD BARN

BEDROOMS – sleeps 16 (+3\*) in 6 bedrooms

Bedroom	Beds	Sleeps	Features
Bedroom 1 (first floor)	Super king size bed	2	Ensuite bathroom with bath and separate shower. Sofa bed available (additional cost – see below). Wooden cot.
Bedroom 2 (first floor)	Two king size beds	4	Ensuite shower room. Space for a cot.
Bedroom 3 (ground floor)	Two king size beds	4	Ensuite shower room with grab rails and shower chair. Space for a cot.
Bedroom 4 (ground floor)	Super king size bed	2	Ensuite shower room. Space for a cot.
Bedroom 5 (ground floor)	King size bed	2	Ensuite shower room.
Bedroom 6 (ground floor)	King size bed	2	Ensuite shower room.
<b>Total</b>		<b>16 (+3*)</b>	

\*There is one sofa bed (in bedroom 1) and two small camp beds available for an additional cost of £50 per person, per stay. The camp beds can fit in bedrooms 1, 2, 3 or 4.

The maximum sleeping capacity allowed at Eastwold Barn is 19 guests (see next page for additional capacity).

Please note, none of the beds are zip and link so cannot be configured as twins.

See page 3 for floor plans.



## The Old Cart House (additional cost)

---

Located just across the yard from Eastwold Barn, The Old Cart House is a self-contained annex with two ensuite bedrooms (see below), an open plan living, dining and fully equipped kitchen as well as a private enclosed garden. Please contact us for prices and availability.


### BEDROOMS – sleeps 4 in 2 bedrooms

---

Bedroom	Beds	Sleeps	Features
Bedroom 1 (ground floor)	King size bed	2	Ensuite shower room.
Bedroom 2 (ground floor)	King size bed	2	Ensuite accessible wet room with shower and grab rails.
<b>Total</b>		<b>4</b>	

Please note, neither of the king size beds are zip and link so cannot be configured as twins.

# FLOOR PLANS – EASTWOLD BARN

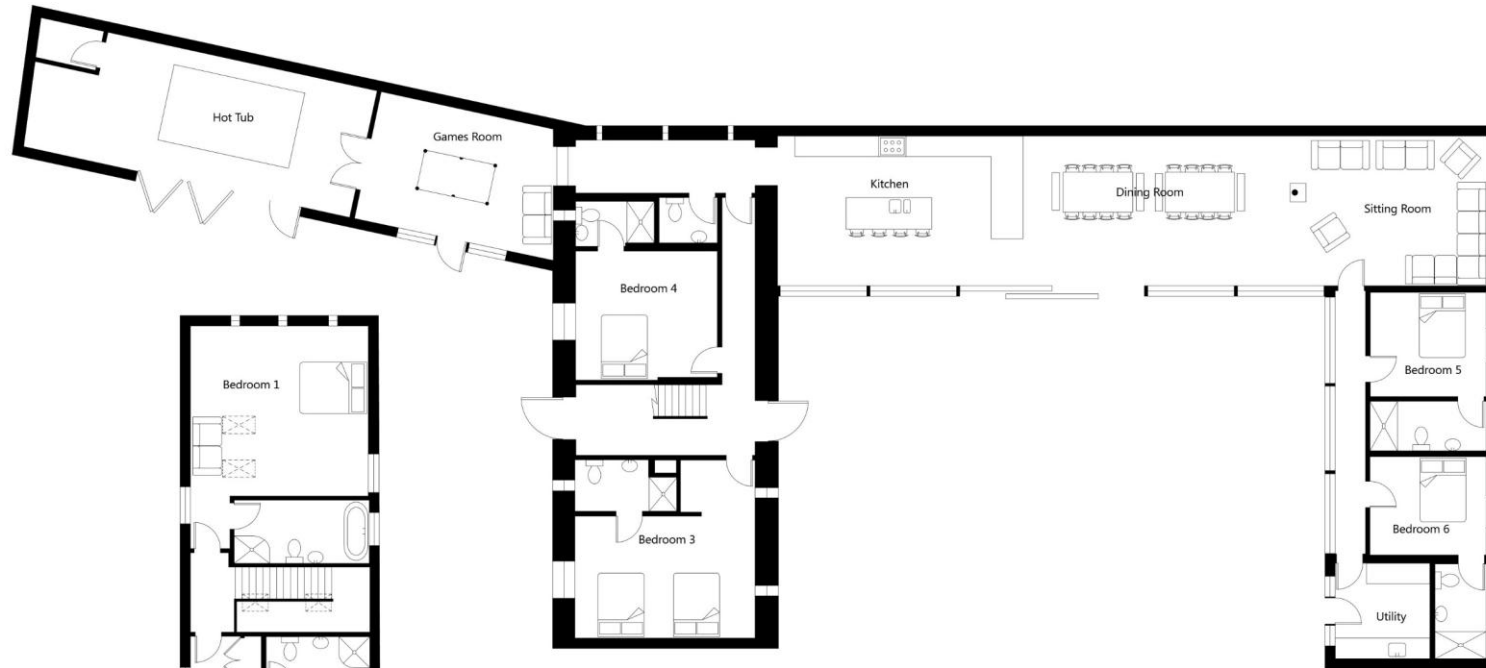

Ground Floor Approx- 274 SQ M

First Floor Approx - 75 SQ M

NOT TO SCALE - FOR ILLUSTRATIVE PURPOSES ONLY  
All Measurements and fixtures including doors and windows  
are approximate and should be independently verified.  
[www.exposurepropertymarketing.com](http://www.exposurepropertymarketing.com) © 2024



**BIG HOUSE EXPERIENCE**